


BETONSKI STUB ZA VERTIKALNI RASTAVLJAČ EBB -11

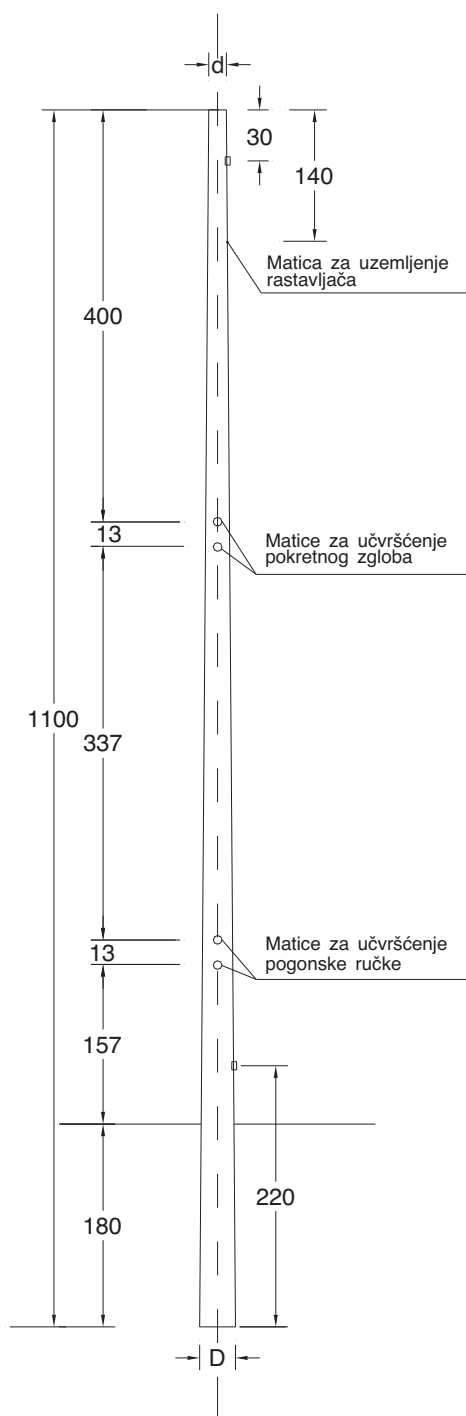

Red.broj	Tip	D (cm)	d (cm)	m (kg)
1	1000RC	38	22	1800
2	1600RC	48	22	2700